


This information is for guidance purposes only. Please note that we may change the information from time to time, for a variety of reasons. This information cannot be relied upon to determine the suitability or installation requirements of our products for your particular site conditions or application; expert advice is required in this respect. Final determination of the suitability of any information or material for your intended use and manner of use is your sole responsibility, and you must assume all risk and liability in this regard. This information is not intended to have any legal effect, whether by way of advice, representation or warranty. However, our technical staff will be happy to discuss your particular application and site conditions in further detail.

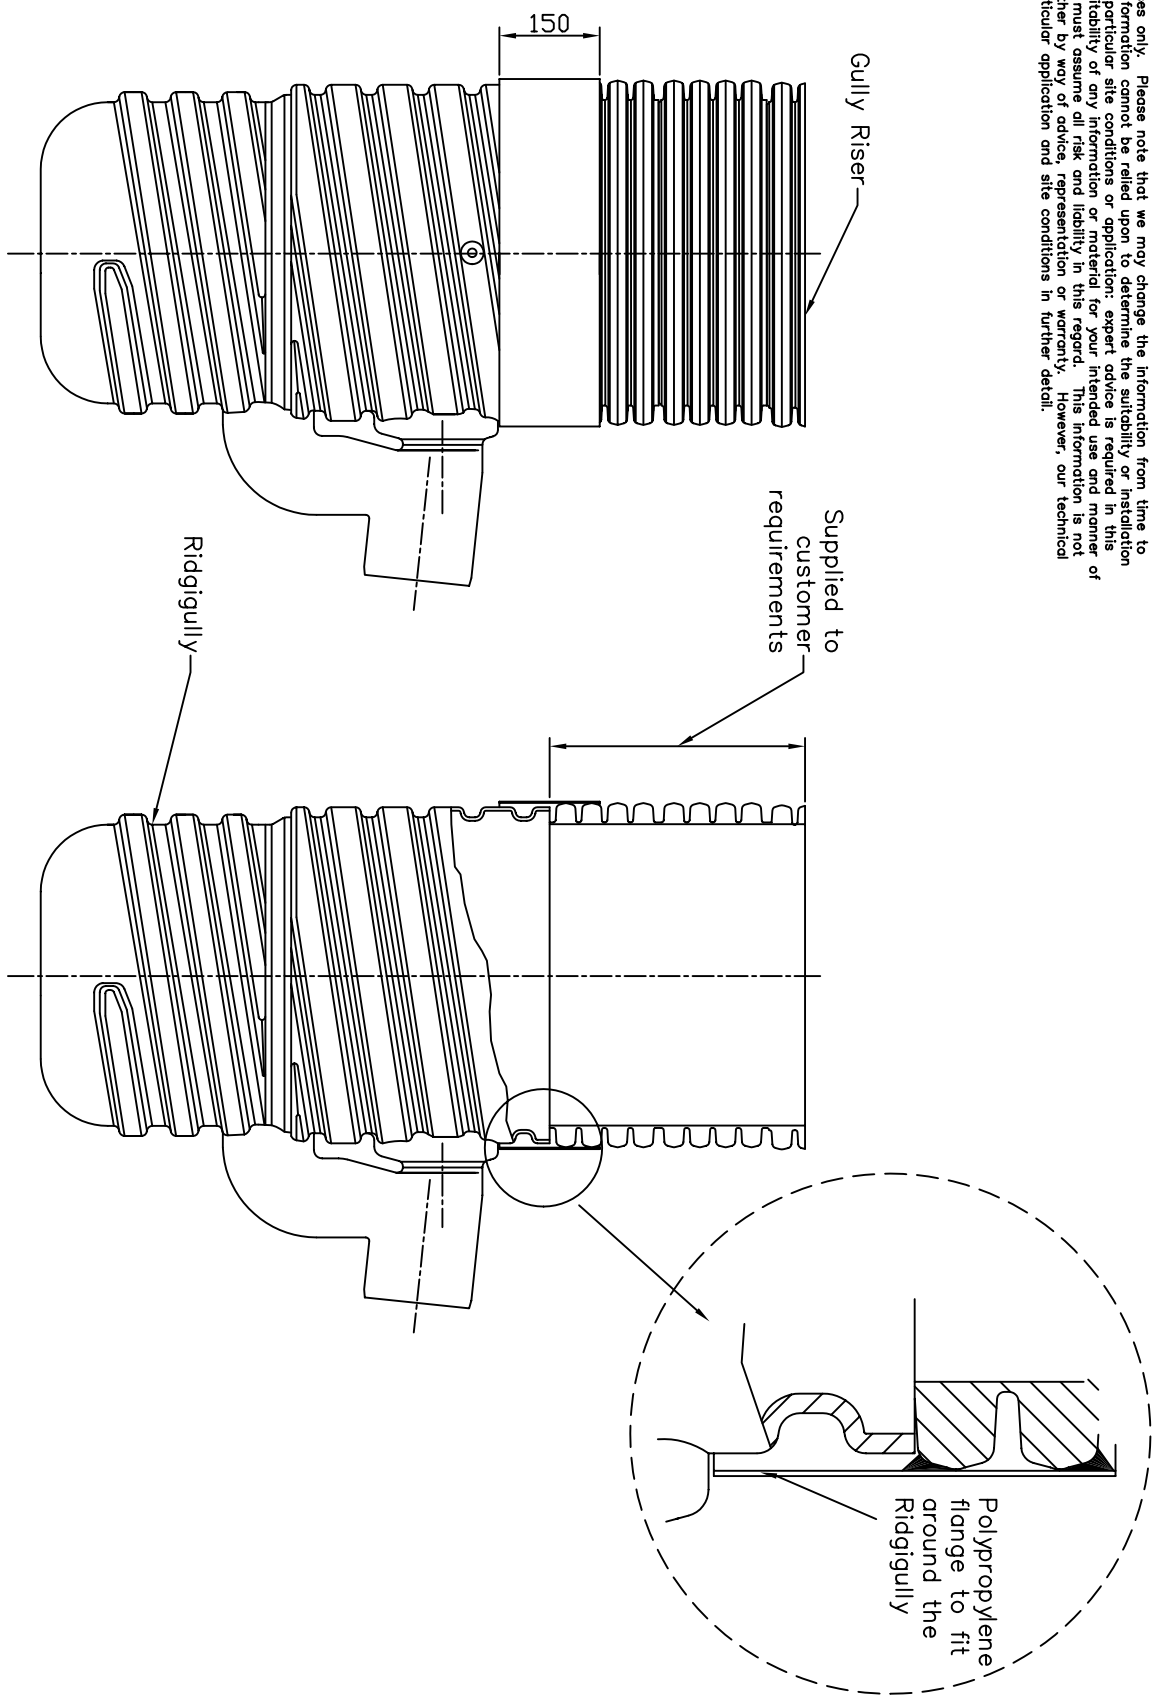

Notes:

- 1.- All dimensions are nominal and in millimetres
- 2.- The enclosed information may be amended without prior notice
- 3.- For installation of Ridgigully see drawing TD/16102/D1 and BBA Certificate No 90/R054
- 4.- This document is uncontrolled and updates will not be issued automatically



**Polypipe Civils Ltd.**  
**Civils & Agricultural Products**  
 UNION WORKS, BISHOP MEADOW ROAD,  
 LOUGHBROUGH, LEICESTERSHIRE, LE11 5RE,  
 TEL: 01509 615100  
 FAX: 01509 615205

DRAWING STATUS:		<b>FOR INFORMATION</b>	
DRAWING TITLE		<b>GULLY RISER</b>	
PROJECT REF:	SCALE	NOT TO SCALE	
CAD File: 16083D1_REVA.DWG	POLYPIPE DRAWING No. TD/16083/D1	REV	A
Text added		27/06/02	
CHANGES		DATE	
DRAWN BY	IDA	07/02/02	
CHECKED			
DIMENSIONS IN MILLIMETRES UNLESS OTHERWISE STATED			